



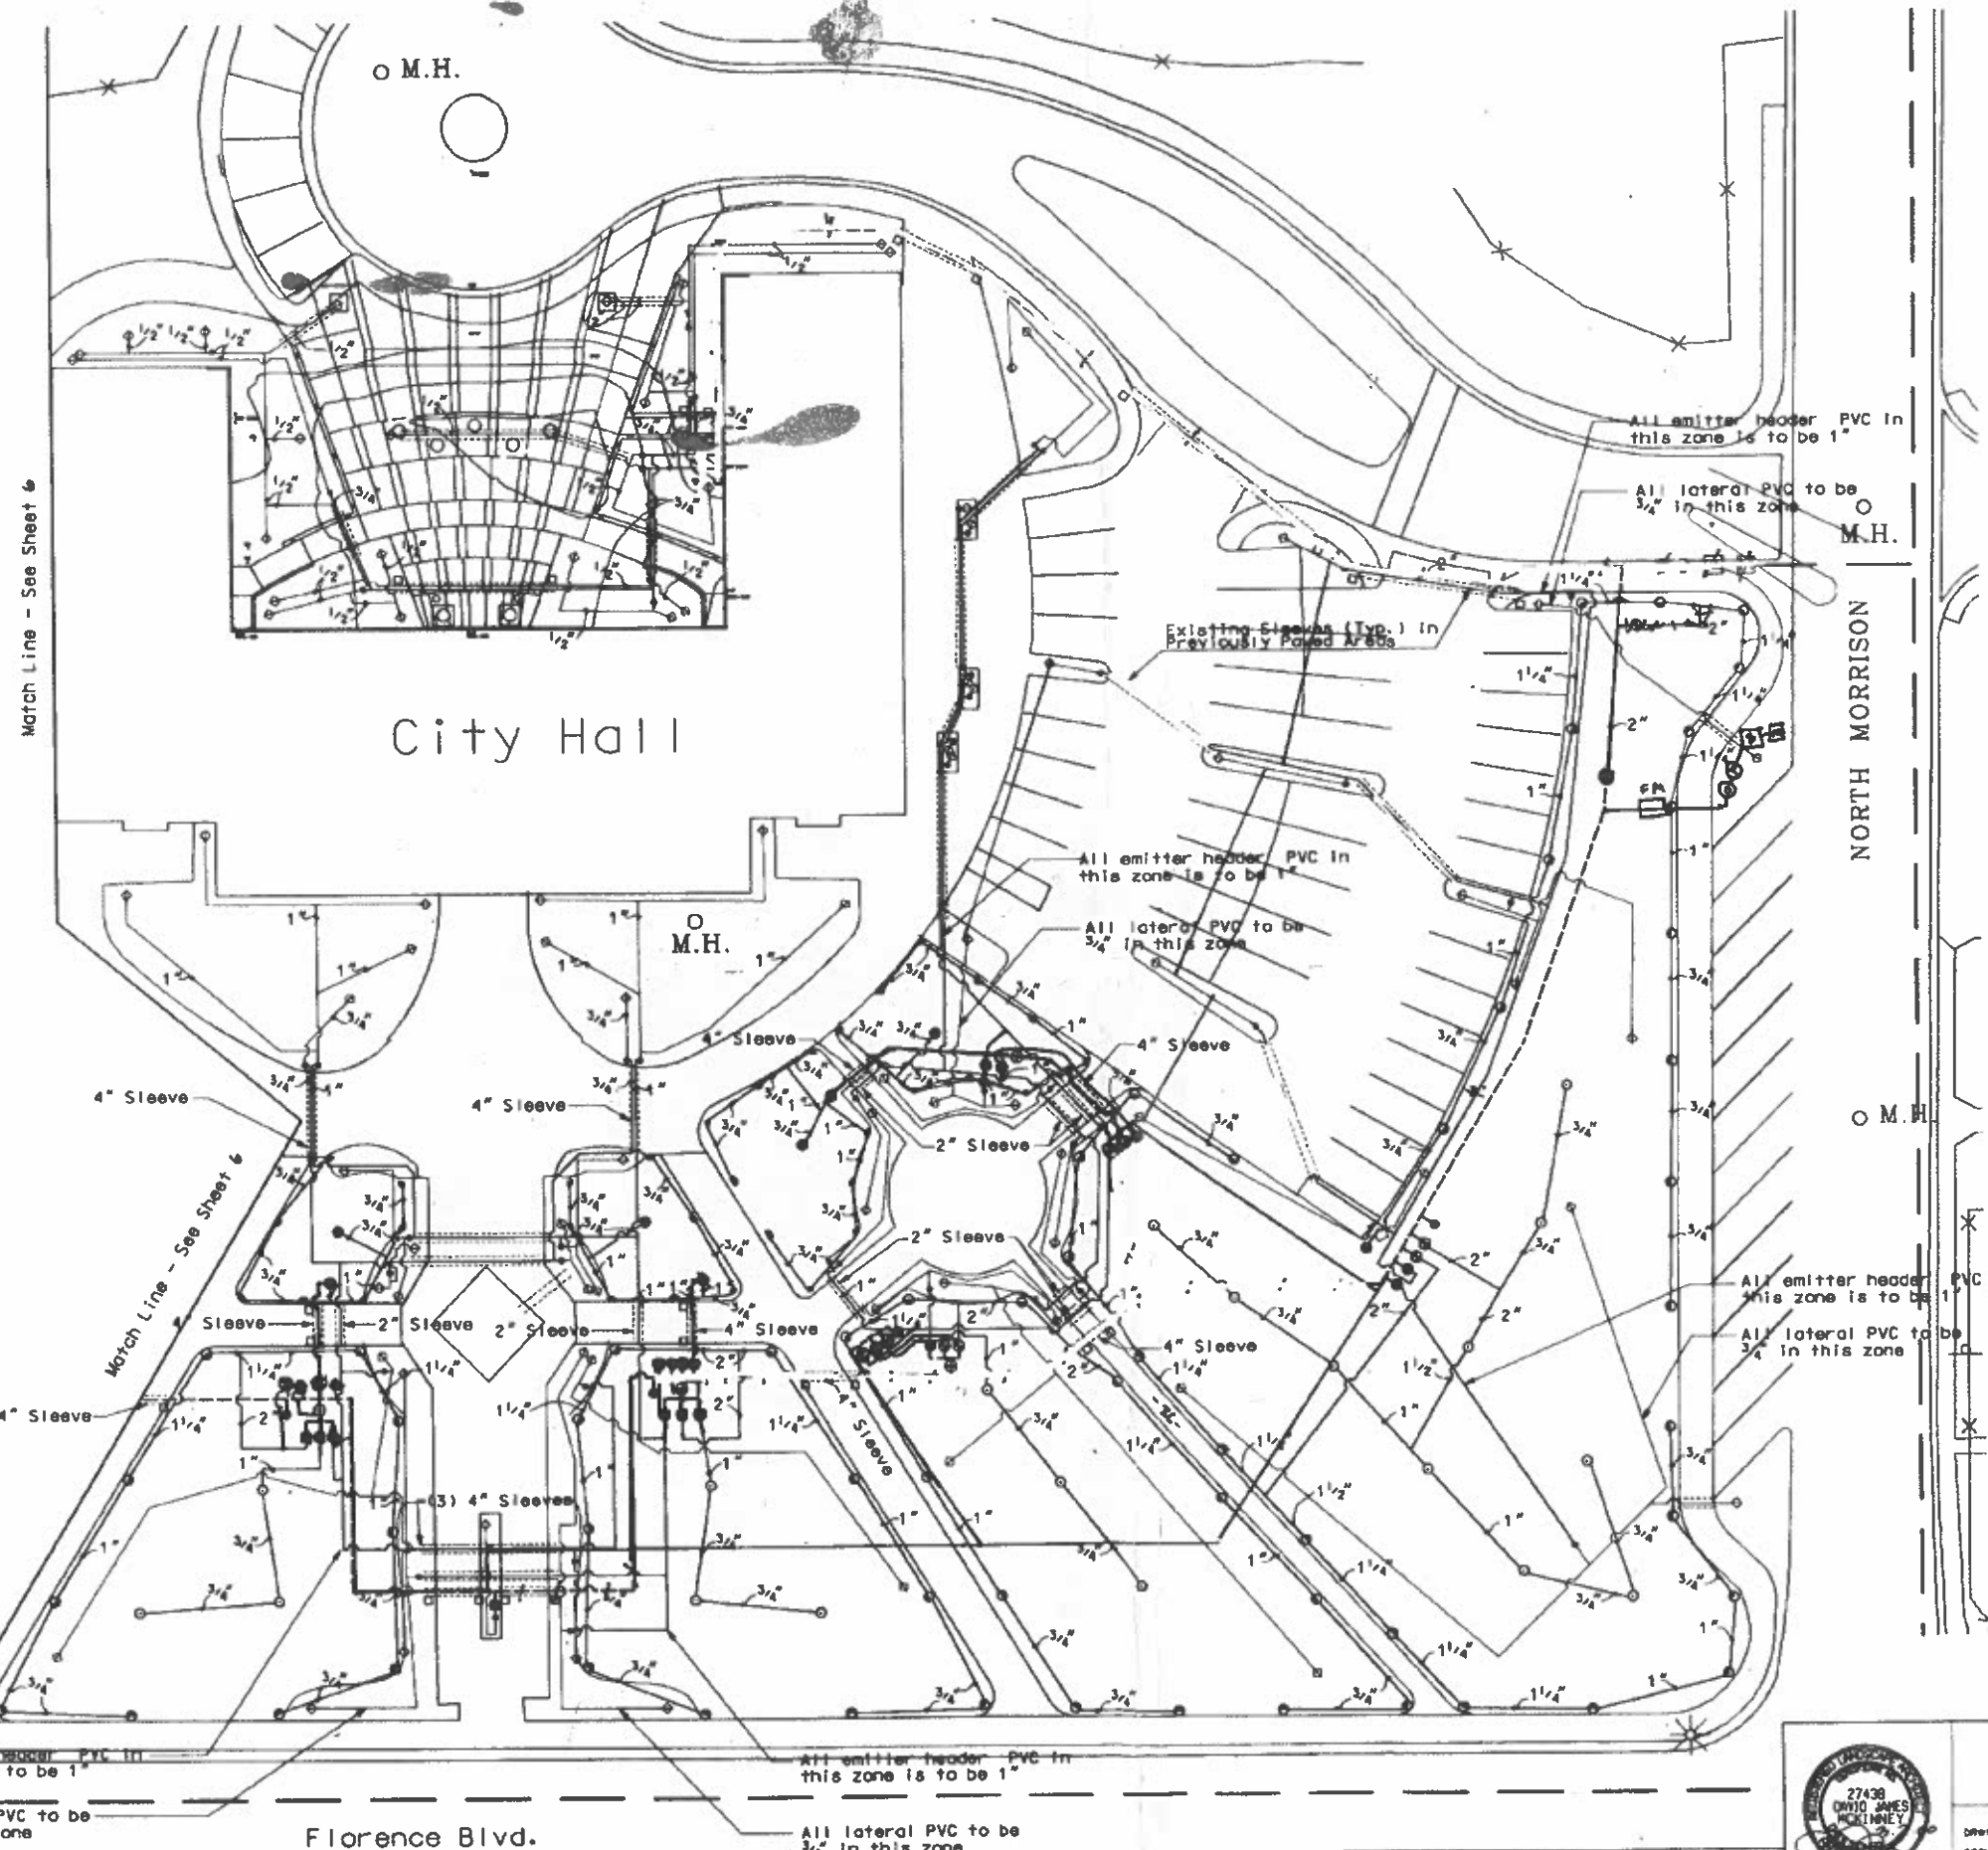

IRRIGATION LEGEND

- ⊠ METER
- ⊠ CONTROLLER - RAINBIRD ESP-SAT SERIES 24-STATION
- ⊠ BACKFLOW PREVENTOR
- ⊠ FILTER
- ⊠ MASTER VALVE
- ⊠ 2" TURF (SPRAY) VALVE - RAINBIRD 200 PESB
- ⊠ QUICK COUPLER - RAINBIRD 44 NP
- ⊠ 1" DRIP VALVE RAINBIRD PESB
- ⊠ GATE ISOLATION VALVE
- ⊠ PRESSURE REGULATOR SENNIGER PR-30
- EXISTING 2 1/2" MAINLINE
- MAINLINE, PER SPECS
- EMITTER HEADER PER SPECS
- SCH. 40 PVC SLEEVE (2" UNLESS OTHERWISE NOTED ON PLAN)
- ⊠ PULL BOX (LOCATE AT SLEEVES WITH WIRE)
- PVC LATERAL
- FLUSH END CAP
- HUNTER PGP SERIES**
 - 360° ARC ON FULL HEAD
 - 270° ARC ON ADJUSTABLE ROTOR
 - 225° ARC ON ADJUSTABLE ROTOR
 - 180° ARC ON ADJUSTABLE ROTOR
 - 135° ARC ON ADJUSTABLE ROTOR
 - 90° ARC ON ADJUSTABLE ROTOR
- RAINBIRD T-BIRD 22- 6" ROTOR SPRINKLER**
 - 360° ARC ON ADJUSTABLE ROTOR
 - 270° ARC ON ADJUSTABLE ROTOR
 - 225° ARC ON ADJUSTABLE ROTOR
 - 180° ARC ON ADJUSTABLE ROTOR
 - 135° ARC ON ADJUSTABLE ROTOR
 - 90° ARC ON ADJUSTABLE ROTOR

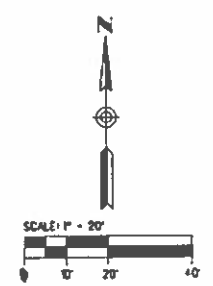


Planners Ink
 240 North Court Avenue
 Tucson, Arizona 85701
 Phone: (520) 882-8177
 Fax: (520) 882-8465

SAGE
 66 W. Slosser, Suite 408
 Mesa, AZ 85204
 (602) 782-5348

CITY OF CASA GRANDE, ARIZONA
 City Hall - Irrigation Plan

5
 of
 10

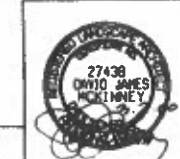

DESIGN BY: <u>PLM</u> 2000	APPROVED BY: <u>CITY ENGINEER</u> 2000	REF: _____	SCALE: 1"=20'
CHECKED BY: <u>PL</u> 2000	APPROVED BY: _____ 2000	PLAN NO. _____	

NO.	DATE	REVISION	BY	CHK	APPR

IRRIGATION LEGEND



- METER
- CONTROLLER - RAINBIRD ESP-SAT SERIES 24-STATION
- BACKFLOW PREVENTOR
- FILTER
- MASTER VALVE
- 2" TURF (SPRAY) VALVE - RAINBIRD 200 PESB
- QUICK COUPLER - RAINBIRD 44 NP
- 1" DRIP VALVE RAINBIRD PESB
- GATE ISOLATION VALVE
- PRESSURE REGULATOR SENNIGER PR-30
- EXISTING 2 1/2" MAINLINE
- MAINLINE, PER SPECS
- EMITTER HEADER PER SPECS
- SCH. 40 PVC SLEEVE (2" UNLESS OTHERWISE NOTED ON PLAN)
- PULL BOX (LOCATE AT SLEEVES WITH WIRE)
- PVC LATERAL
- FLUSH END CAP

HUNTER PGP SERIES

- 360' ARC ON FULL HEAD
- 270' ARC ON ADJUSTABLE ROTOR
- 225' ARC ON ADJUSTABLE ROTOR
- 180' ARC ON ADJUSTABLE ROTOR
- 135' ARC ON ADJUSTABLE ROTOR
- 90' ARC ON ADJUSTABLE ROTOR

RAINBIRD T-BIRD 22- 6" ROTOR SPRINKLER

- 360' ARC ON ADJUSTABLE ROTOR
- 270' ARC ON ADJUSTABLE ROTOR
- 225' ARC ON ADJUSTABLE ROTOR
- 180' ARC ON ADJUSTABLE ROTOR
- 135' ARC ON ADJUSTABLE ROTOR
- 90' ARC ON ADJUSTABLE ROTOR

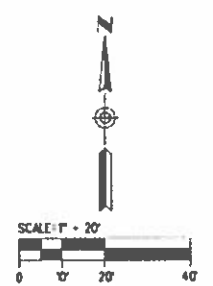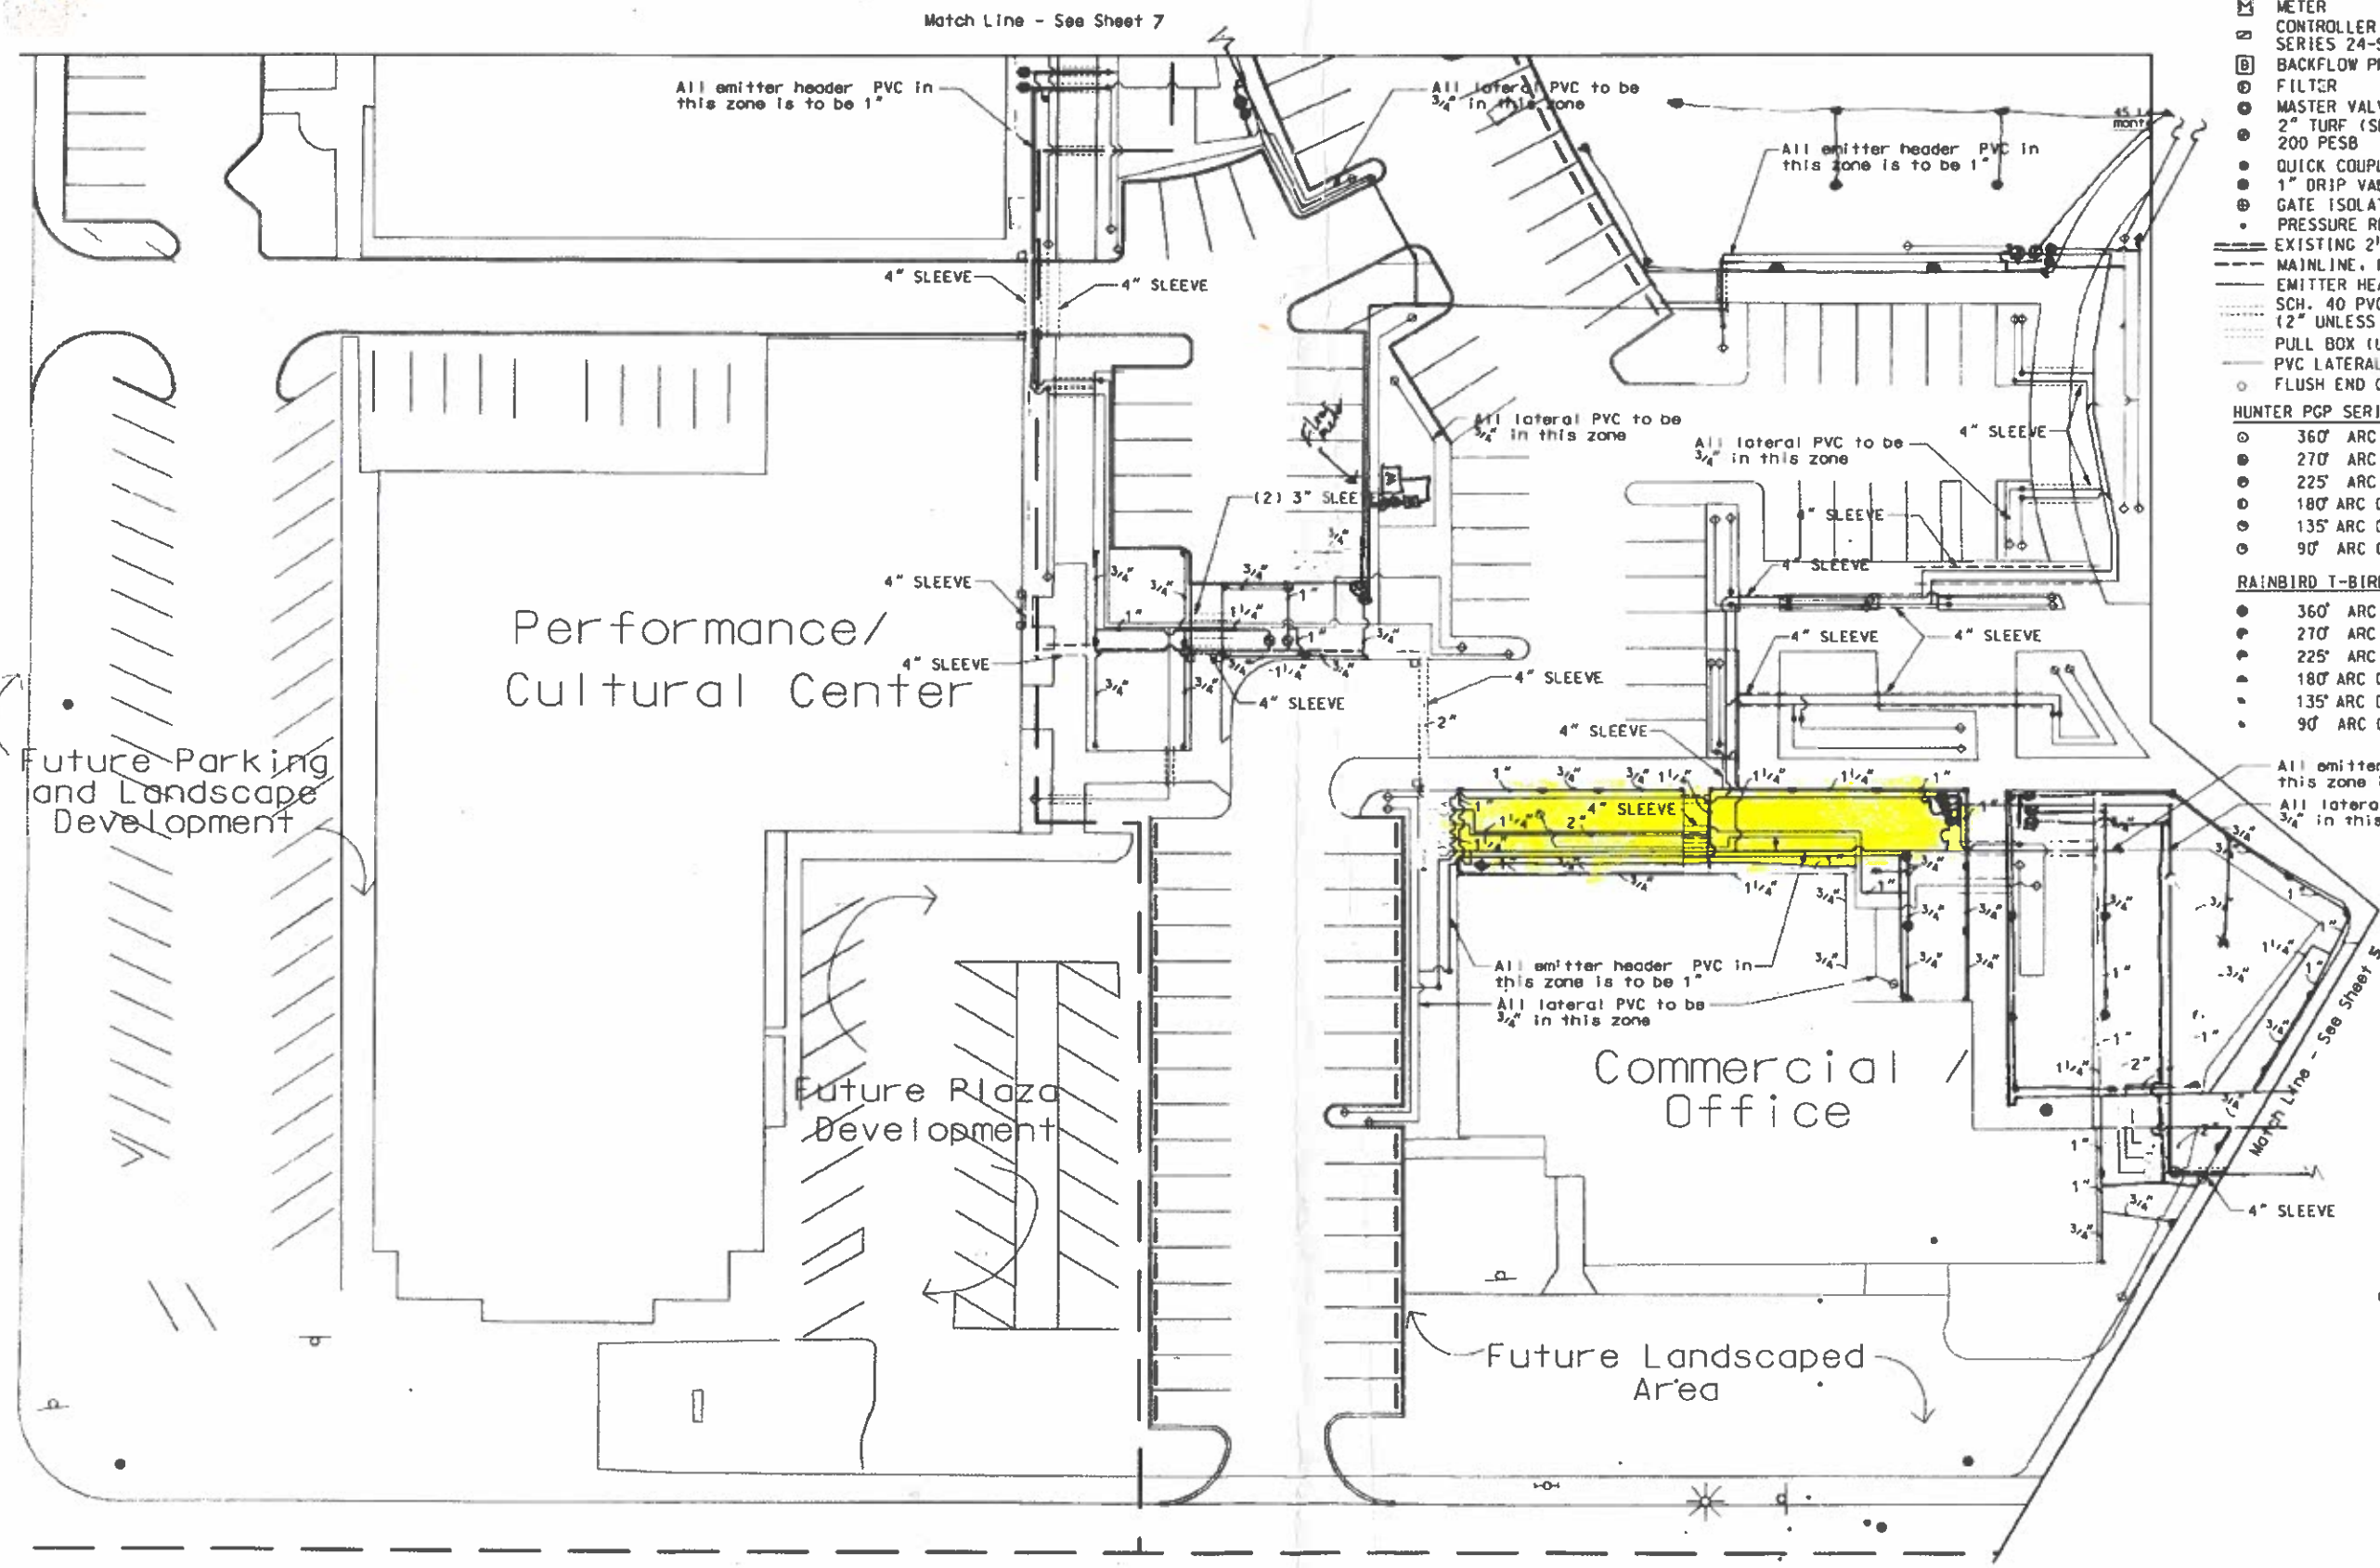

For working drawings, please call: 1-800-782-5348

Planners Ink.
240 North Court Avenue
Tucson, Arizona 85701
Phone (520) 882-8177
Fax (520) 882-8465

SAGE
27430
DAVID JAMES
KINNEY

CITY OF CASA GRANDE, ARIZONA
City Hall - Irrigation Plan

6
OF
10

NO.	DATE	REVISION	BY	CH	APP'D
1	01/20/00		JM		
2	02/23/00		JK		
3	02/23/00		AL		

DRWN BY	JM	20	00	APP'D BY	CITY ENGINEER	20	00
DSGN BY	JK	23	00	APP'D BY		70	00
CHKD BY	AL	20	00				

REF	SCALE	1"=20'
PLAN NO.		

FILE:
DATE:

Q:\VH\CARMONATYP-Corriett.dwg 3/5/2019 7:45 AM RON PEREZ

REVISION BY CITY OF YUMA			
NO.	DESCRIPTION	REV BY	DATE

MATCHLINE SEE SHEET IR7

NOTE: EXISTING IRRIGATION WITHIN BALLFIELD AND SURROUNDING LANDSCAPE IS TO REMAIN OPERATIONAL THROUGHOUT PHASE ONE CONSTRUCTION. CONFIRM LIMITS OF PHASE ONE CONSTRUCTION WITH OWNER'S REPRESENTATIVE IN FIELD PRIOR TO EXISTING IRRIGATION SYSTEM DEMOLITION/SALVAGE.

MATCHLINE SEE SHEET IR3

45 Degree Arc

Moved

2-21-2

2-21-2019

MATCHLINE SEE SHEET IR9